


EXHIBIT
OVERALL LAYOUT
VISTA GRANDE ESTATES
SEC. 15 & 22, T14N, R73W, 6TH P.M.
ALBANY COUNTY, WYOMING

NW COR. SEC. 15
FND. 3.25" AC
STAMPED PE/LS 4822

W. 1/4 COR. SEC. 15
FND. 3.25" AC
STAMPED PE/LS 4822

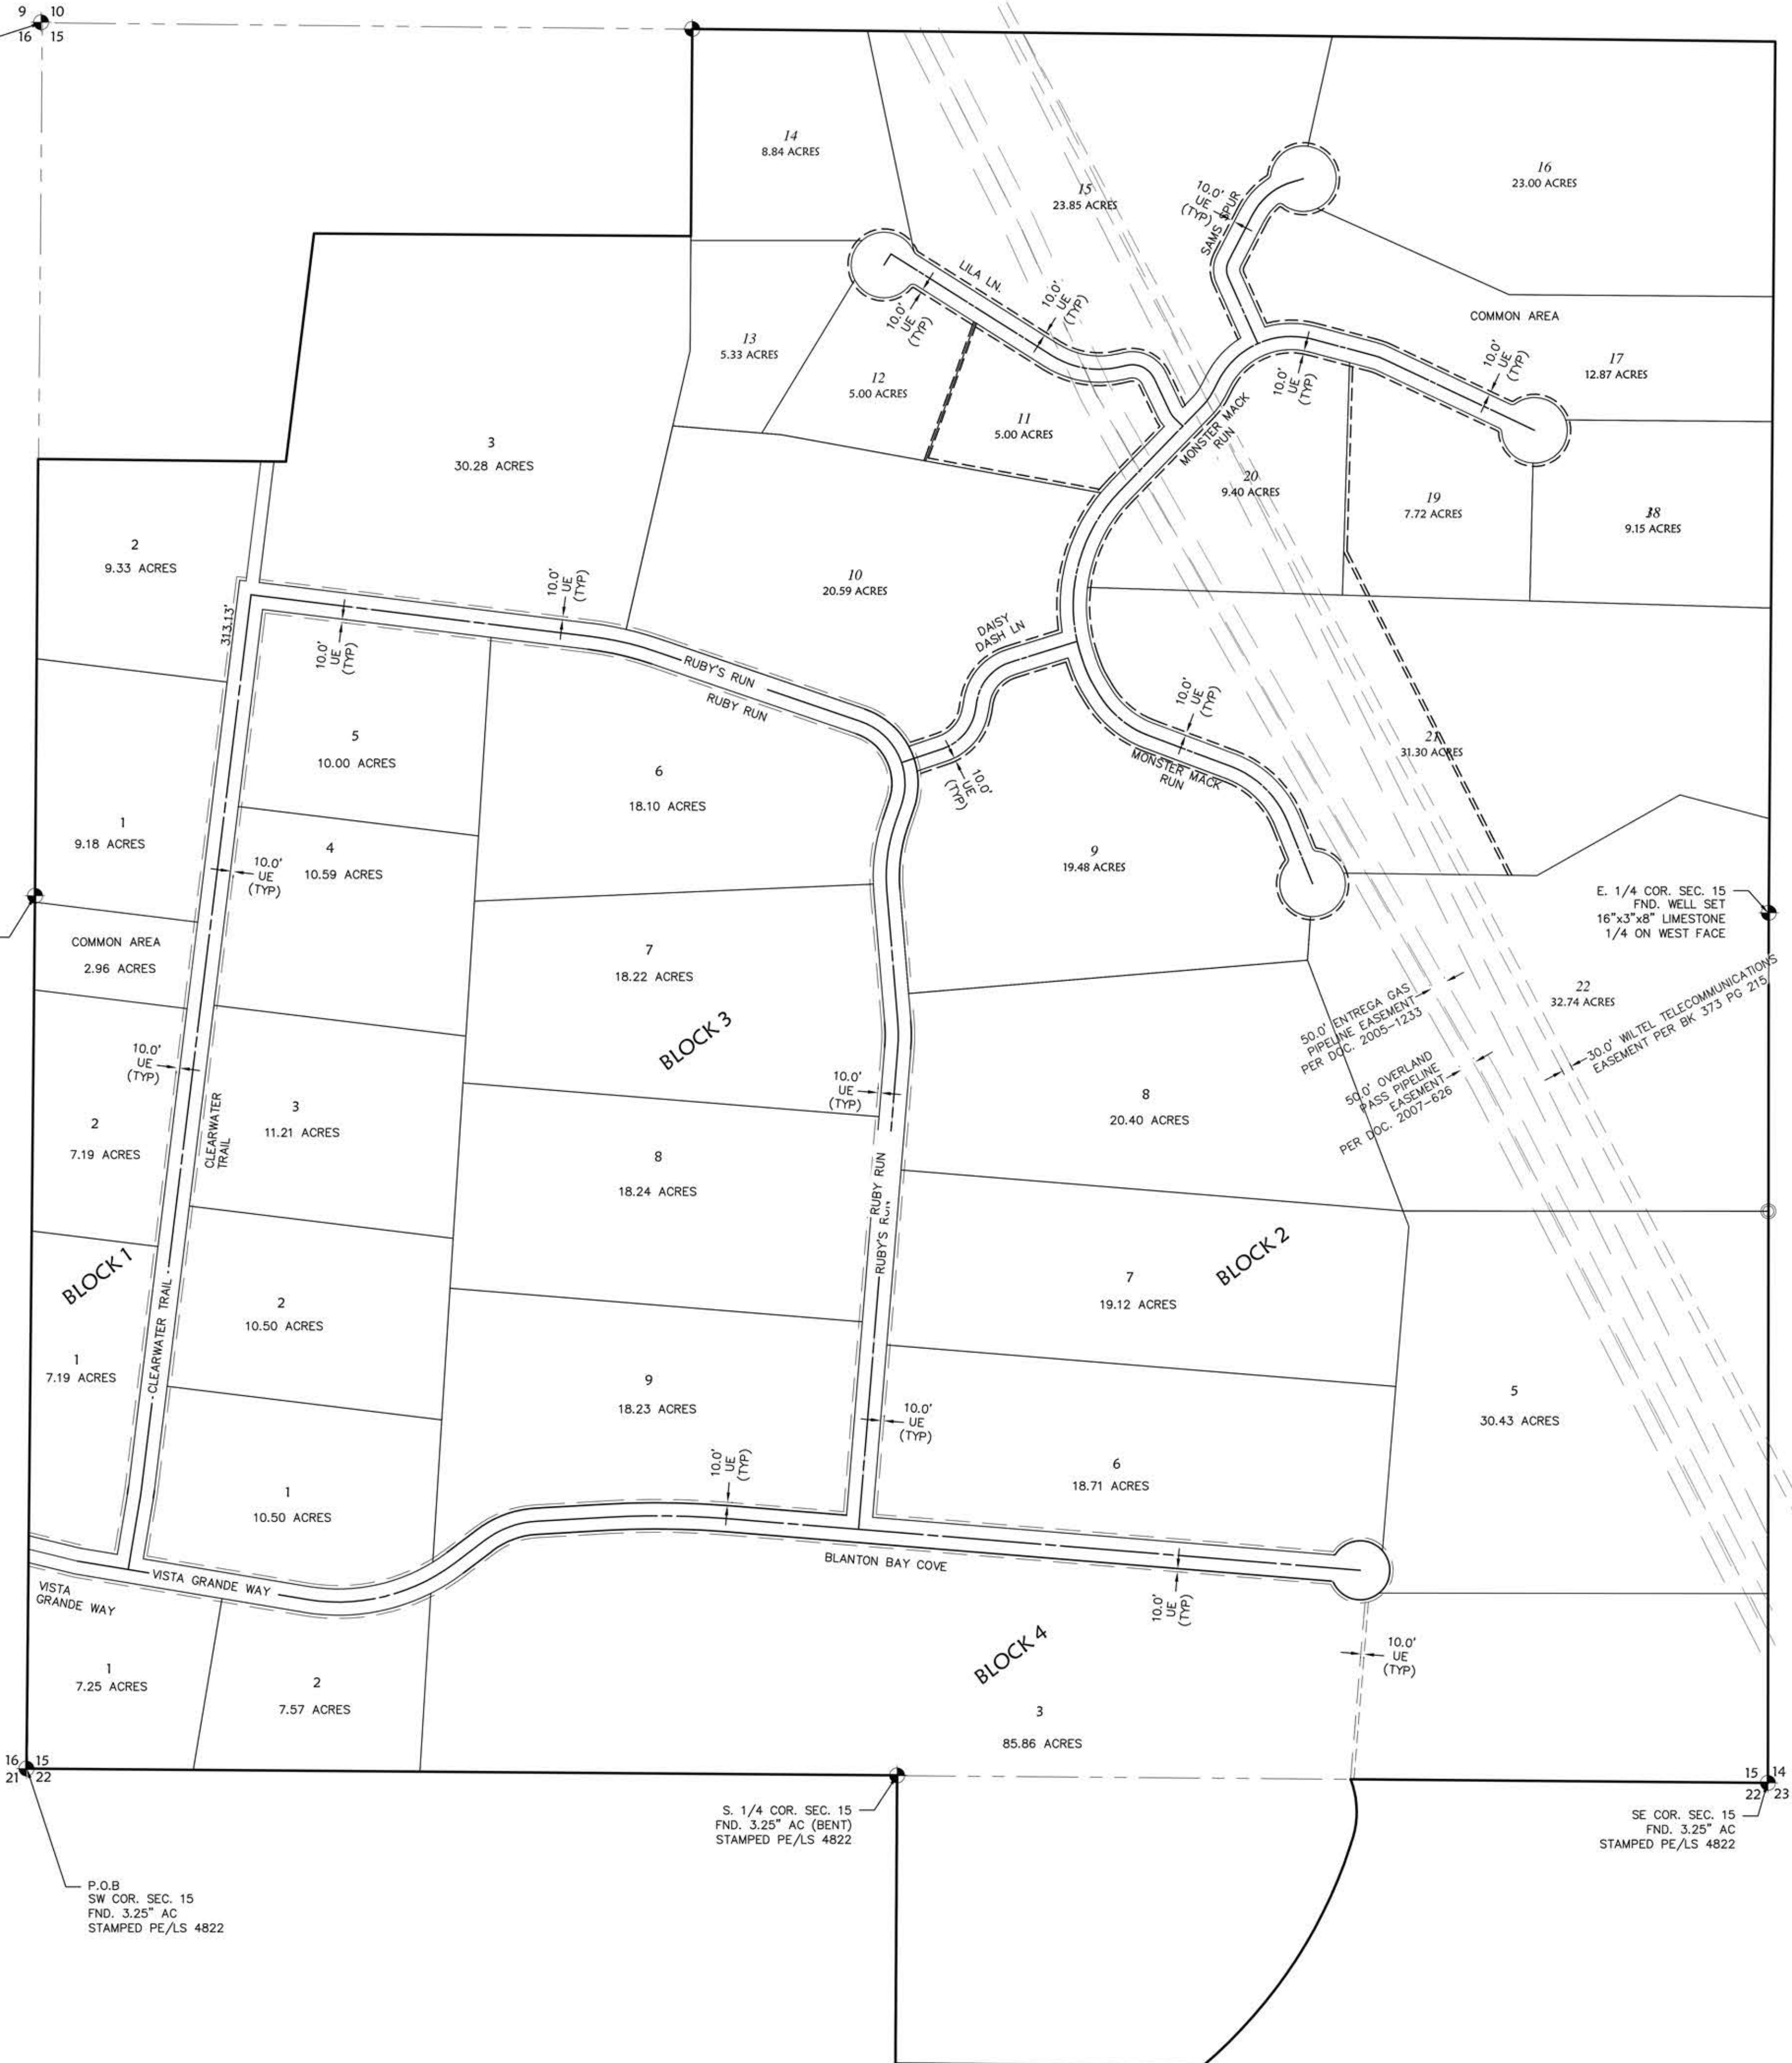

LEGEND:
 FOUND SECTION MONUMENT - AS DESCRIBED
 UE UTILITY EASEMENT
 (TYP) TYPICAL

NOTES:
 ALL ROADS ARE 80' ROW UNLESS OTHERWISE NOTED.



CHECK	REVISION	DATE	REQUEST BY

Project: 2247.02
 Drawing: MAP
 Date: 7/13/2020
 Rev. Date:
 Check By: DRC

EXHIBIT
OVERALL LAYOUT
VISTA GRANDE ESTATES
SEC. 15 & 22, T14N, R73W, 6TH P.M.
ALBANY COUNTY, WYOMING

COFFEY
 ENGINEERING & SURVEYING
 800 S. 34th St.
 Cheyenne, WY 82001
 (307) 442-7425 (F) 307-742-7403